



Begane grond

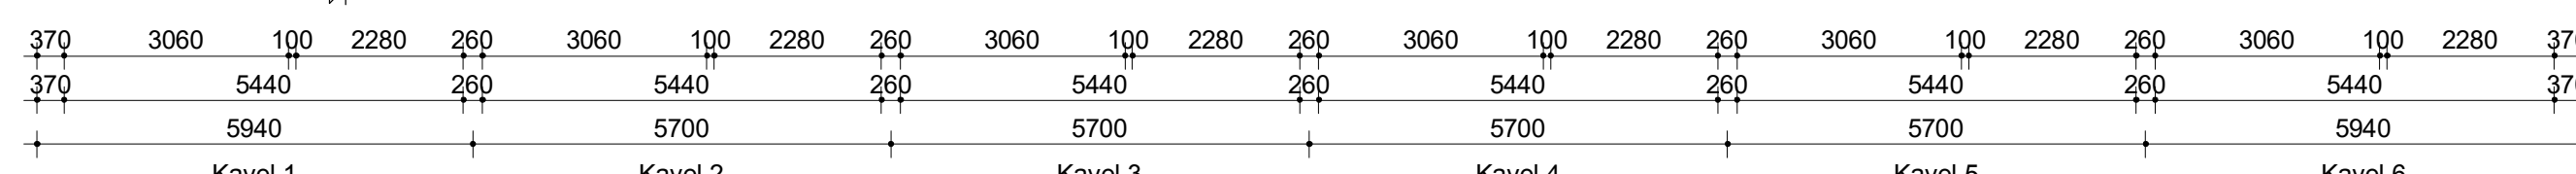

Verdieping

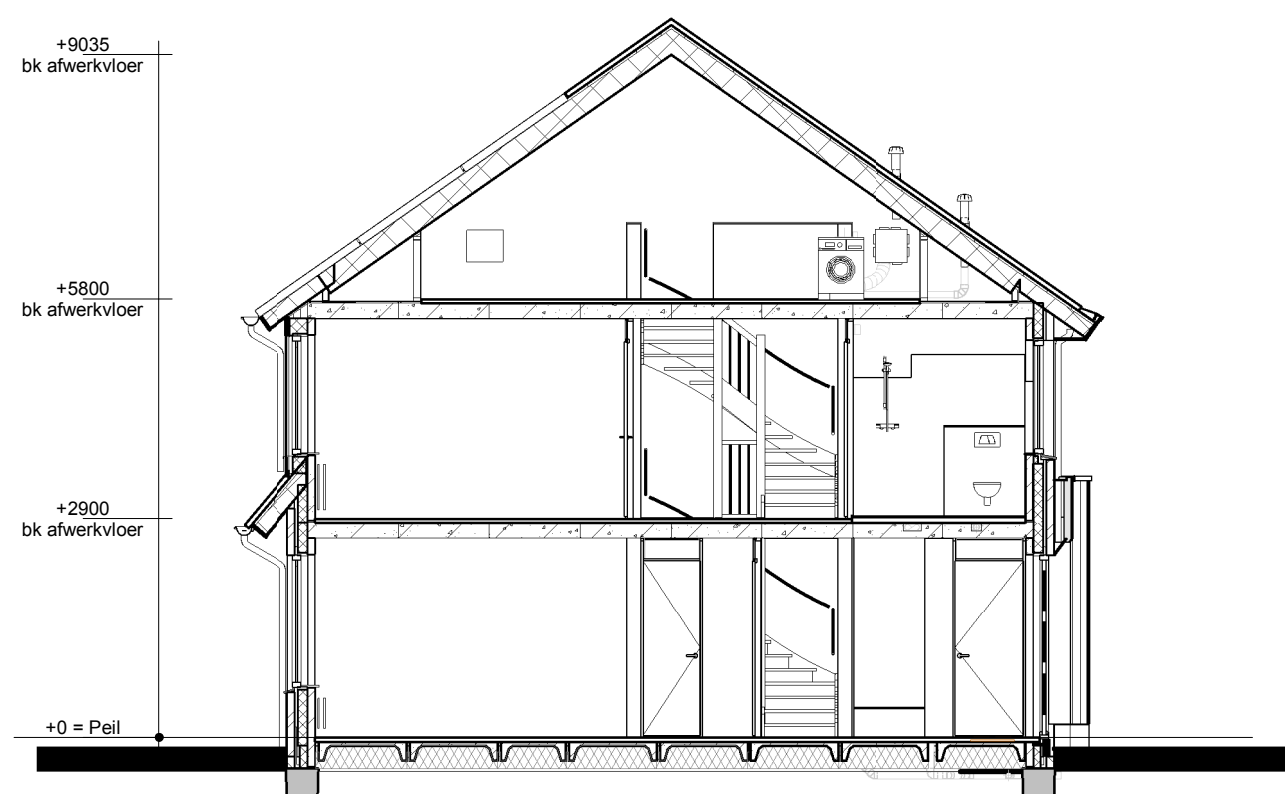

Doorsnede A1-A1

