




Kavel 132 en 134

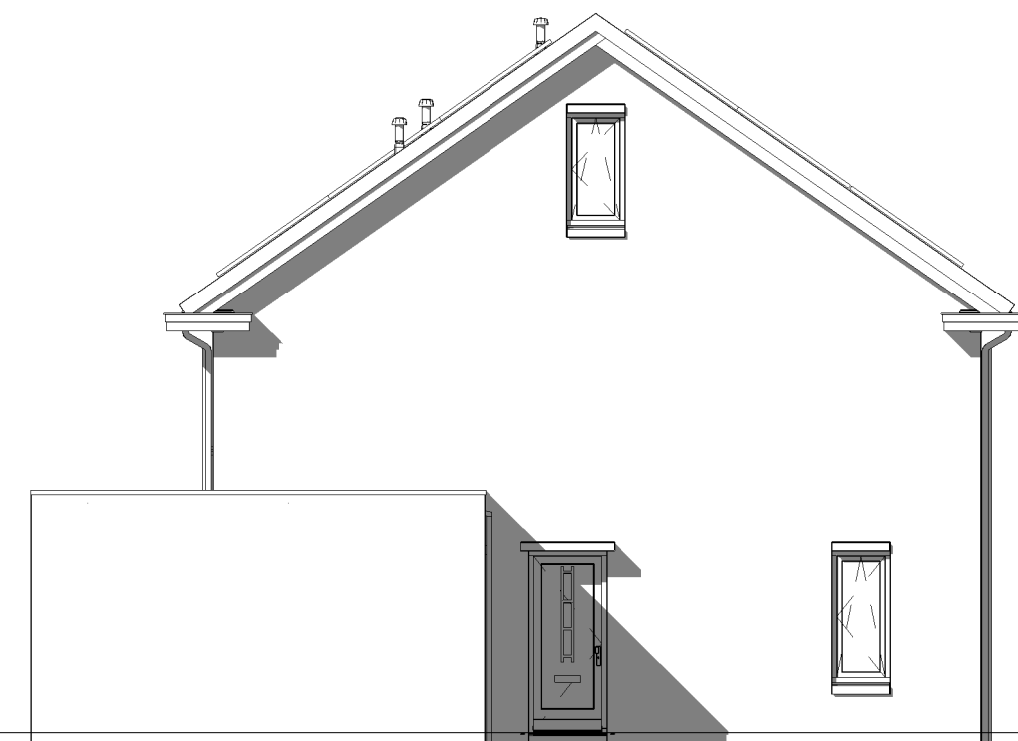


Kavel 131 en 133



	Metselwerk
	Isolatie
	Betonnen wand
	Kalkzandsteen wand
	Lichte scheidingswand
	Dragend knieschot incl. afneembaar paneel tpv kruis
	Vloerverwarmingsverdelers
	WTW box
	Warmtepomp
	Meterkast
	Kruipruik
	Opstelplaats wasmachine
	Radiator
	Locatie gierzwaluw- of huismuskast

-
- A 3D perspective line drawing of a two-story house with a gabled roof. The roof is covered with solar panels, arranged in two main sections. The house has large windows on the ground floor and smaller windows on the upper floor. A small, square, white structure is attached to the side of the house.

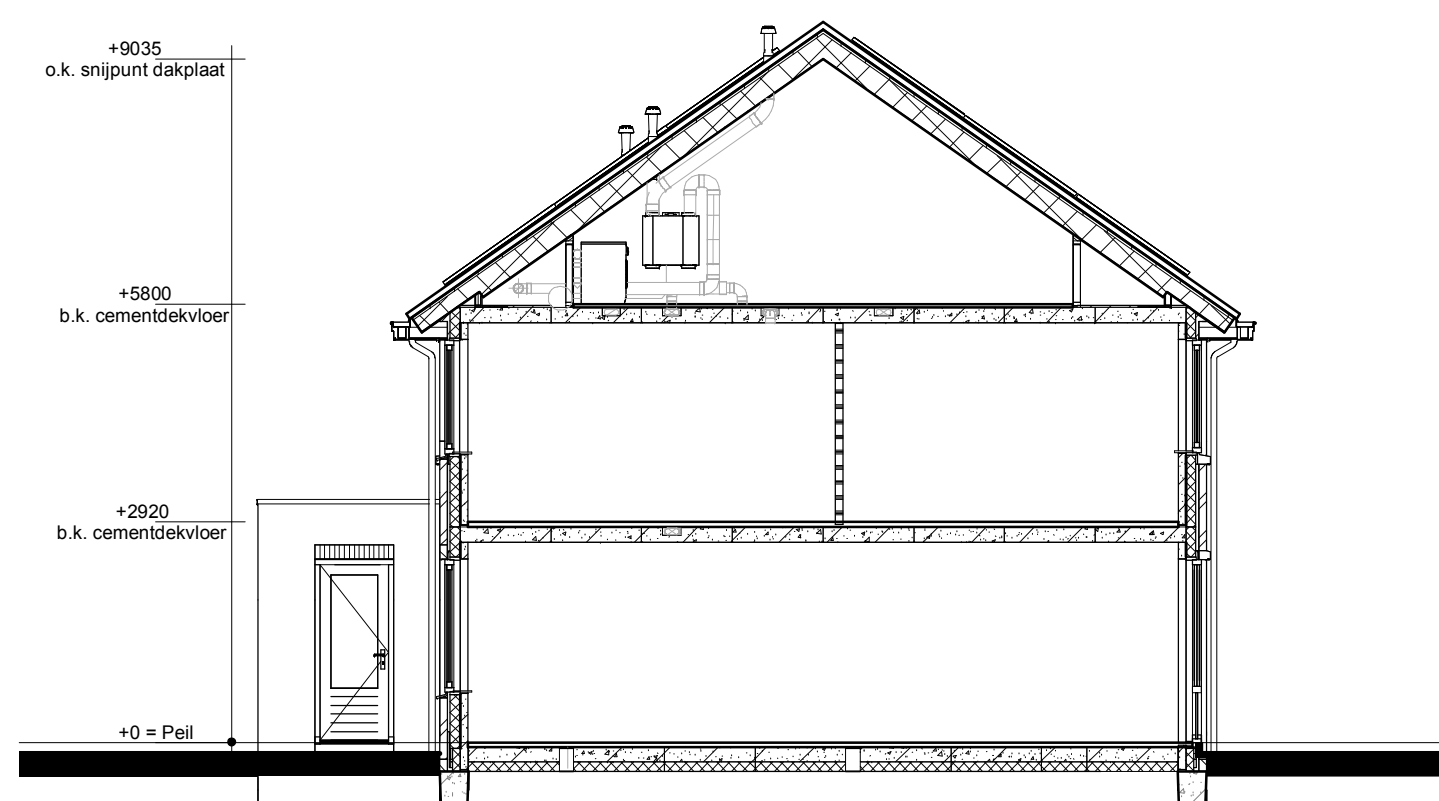

Doorsnede AA

opmerkingen/ gecontroleerd:	Weg. Get. A.d. Omschrijving wijzigingen:	
Bouwconcept:	project: 12 woningen type "Zomertaling" In het plan "Weideblick" te Meppel opdrachtgever: Bouwbedrijf Roosdom Tijhuis B.V. onderdeel: Verkooptekening kavel 131-134 architect: ir. J.M. Wiggers-Braamhaar schaal: 1:100 datum: 03-10-2022 tijd nr.: V-01b werk nr.: 6044 plaats:	
 RoosdomTijhuis Bouwbedrijf Roosdom Tijhuis bv Julestraal 6 Postbus 237 7460 AE RUSSEN TELEFOON: 0548 51 80 24 E-MAIL: info-roosdom@tjhuis.nl WEBSITE: www.roosdom@tjhuis.nl		